


DO NOT SCALE DRAWING. CHECK ALL DIMENSIONS ON SITE.
ALL RIGHTS RESERVED.
© HKE, ARUP & PARTNERS HONG KONG LIMITED.

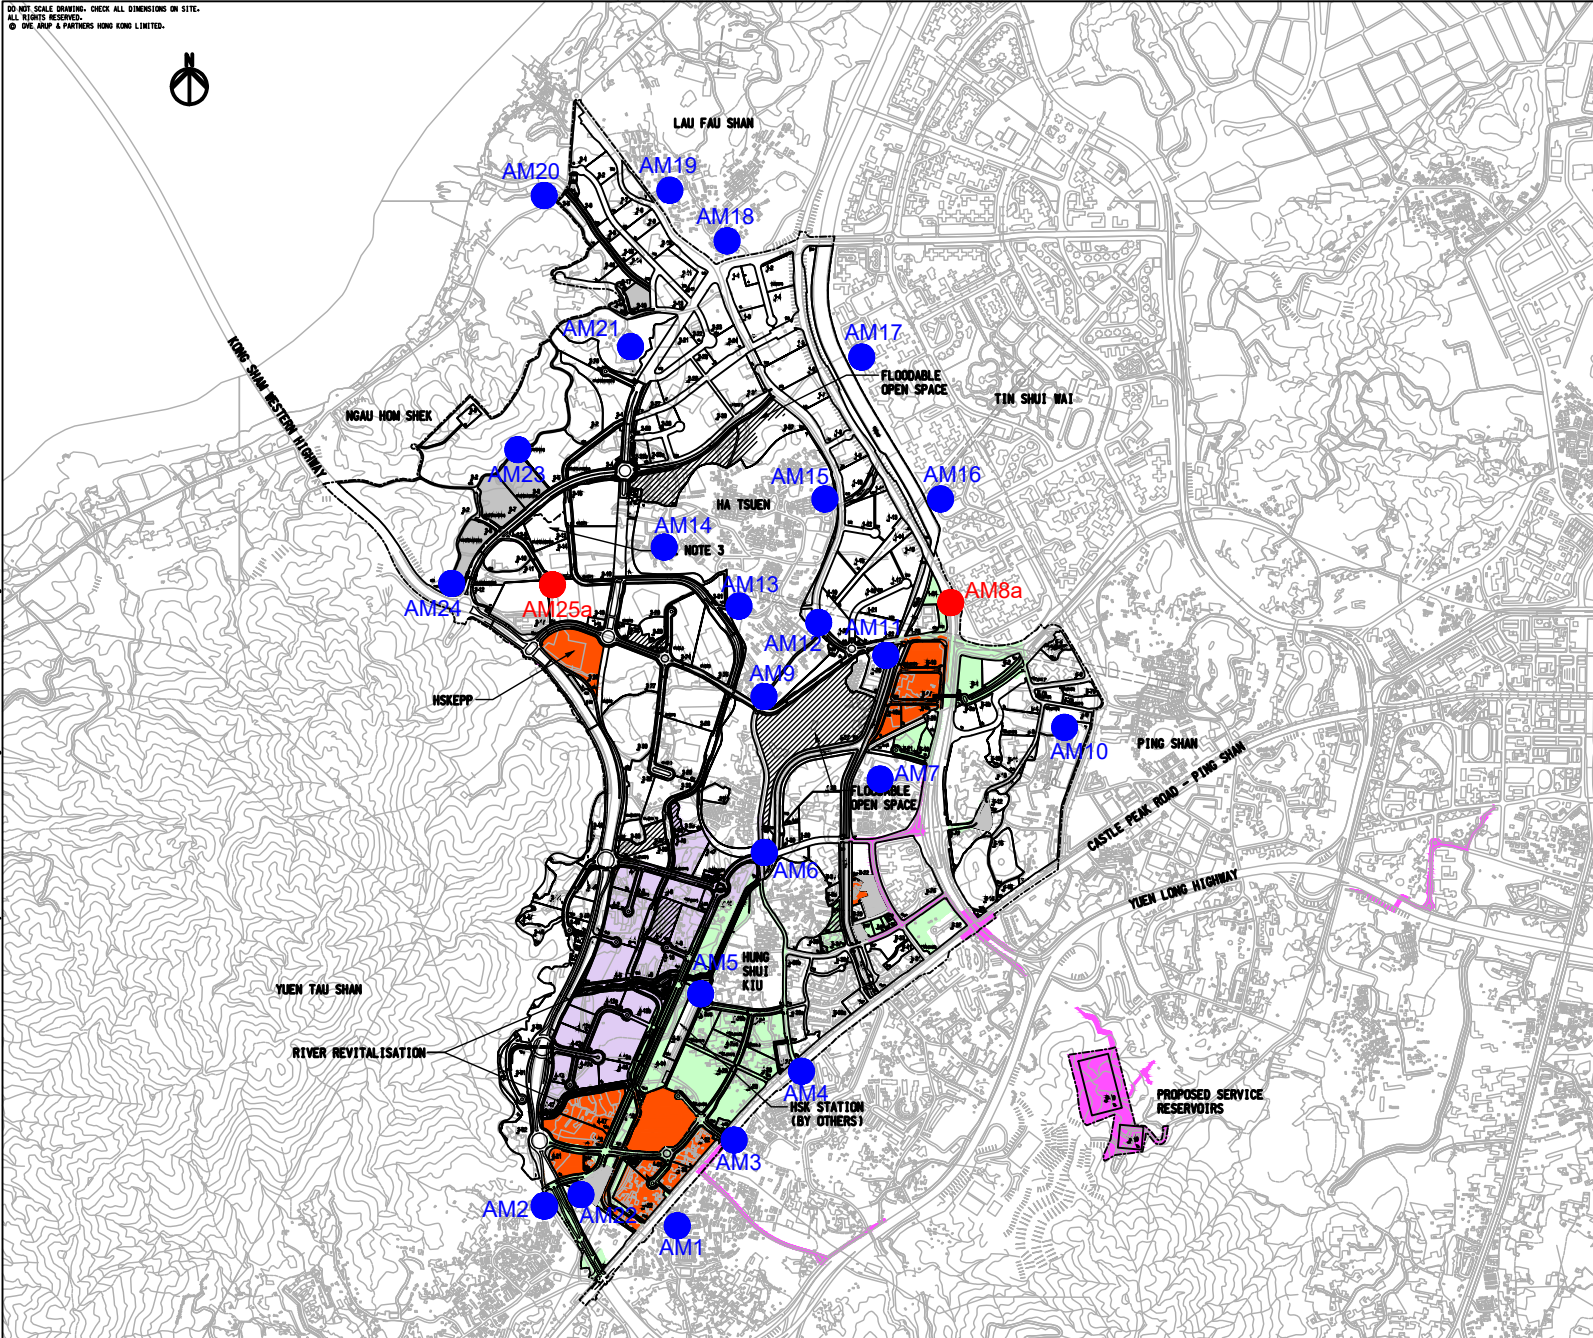

LEGEND

- CONTRACT PACKAGE 1
- CONTRACT PACKAGE 2
- CONTRACT PACKAGE 3
- CONTRACT PACKAGE 4
- STAGE 1 WORKS / ADVANCE WORKS PHASE 1 & 2 (BY OTHERS)

NOTES

- EXTENT ARE INDICATIVE ONLY AND EXACT BOUNDARIES FOR EACH CONTRACT ARE SUBJECT TO REFINEMENT.
- SITE FORMATION WORKS FOR SITE 4-19, SITE 4-25, ROAD L12 (PART), ROAD L13, ROAD L14, ROAD L15, ROAD D6 AND ROAD D8 TO BE IMPLEMENTED UNDER CONTRACT 1.
- INTERIM DRAINAGE DETENTION POND IN SITE 3-13 TO BE IMPLEMENTED UNDER CONTRACT 5 AND THE ENTIRE SITE 3-13 WILL BE FORMED BY CONTRACT 6.

- Designated Monitoring Location
- Alternative Monitoring Location

G	SEVENTH ISSUE	PI	09/24
F	SIXTH ISSUE	SL	08/24
E	FIFTH ISSUE	PI	07/24
D	FOURTH ISSUE	PI	06/24
C	THIRD ISSUE	PI	02/24
B	SECOND ISSUE	PI	01/24
A	FIRST ISSUE	PI	11/22
Rev	Description	By	Date

Consultant

ARUP

Project Title

Agreement No. CE 1/2020 (CE)
Hung Shui Kiu / Ha Tsuen
New Development Area Package A
Works for Second Phase Development
- Design and Construction

Drawing Title

HSK / HT NDA
SECOND PHASE DEVELOPMENT
OVERALL INFRASTRUCTURE
LAYOUT PLAN

Drawing no.	278463/GEN/031	Rev.	G
Drawn BY	Date	Checked BY	Approved DOP
11/22			
Scale	1:10000 @ A1	Status	PRELIMINARY



土木工務發展局
Civil Engineering and
Development Department